

AREA TABULATION

LIVING	2,078 SF
FRONT PORCH	96 SF
REAR PORCH	140 SF
GARAGE	530 SF
OVERALL TOTAL	2,844 SF


FLOOR PLAN

SCALE: 1/4" = 1'-0"

DATE: 12-09-2010
 REV: 12-09-2010
 ENG

C.B. DRAFTING DESIGN, INC.
 VISIT OUR WEBSITE AT:
 WWW.CBDRAFTINGDESIGN.COM
 CONTACT NUMBER FAX / PHONE NUMBER
 (321) 838-8831 (321) 831-4149
 Christopher Berggren

THESE DRAWINGS ARE THE PROPERTY OF C.B. DRAFTING DESIGN, INC. ANY REUSE OR REPRODUCTION OF THESE DRAWINGS WITHOUT THE WRITTEN CONSENT OF C.B. DRAFTING DESIGN, INC. IS STRICTLY PROHIBITED. ANY UNAUTHORIZED USE WILL BE CONSIDERED A VIOLATION OF THE COPYRIGHT LAWS.

 

CUSTOM HOME FOR:
SPEC MODEL #2018

CAD CODE:
 DRAWN BY: CDB
 CHECKED BY: CDB

SHT	NO
	1
OF	1